


THERM-O-DOR DOORS


HINGE MOUNT Z BRACE INSTALLATION INSTRUCTIONS

NOTE:
 - WHEN THERE ARE MORE DOOR SECTIONS THAN Z BRACES, WE SUGGEST EQUAL DISTRIBUTION COMBINED WITH ONE Z BRACE ON THE TOP SECTION AND ANOTHER ON THE BOTTOM SECTION.

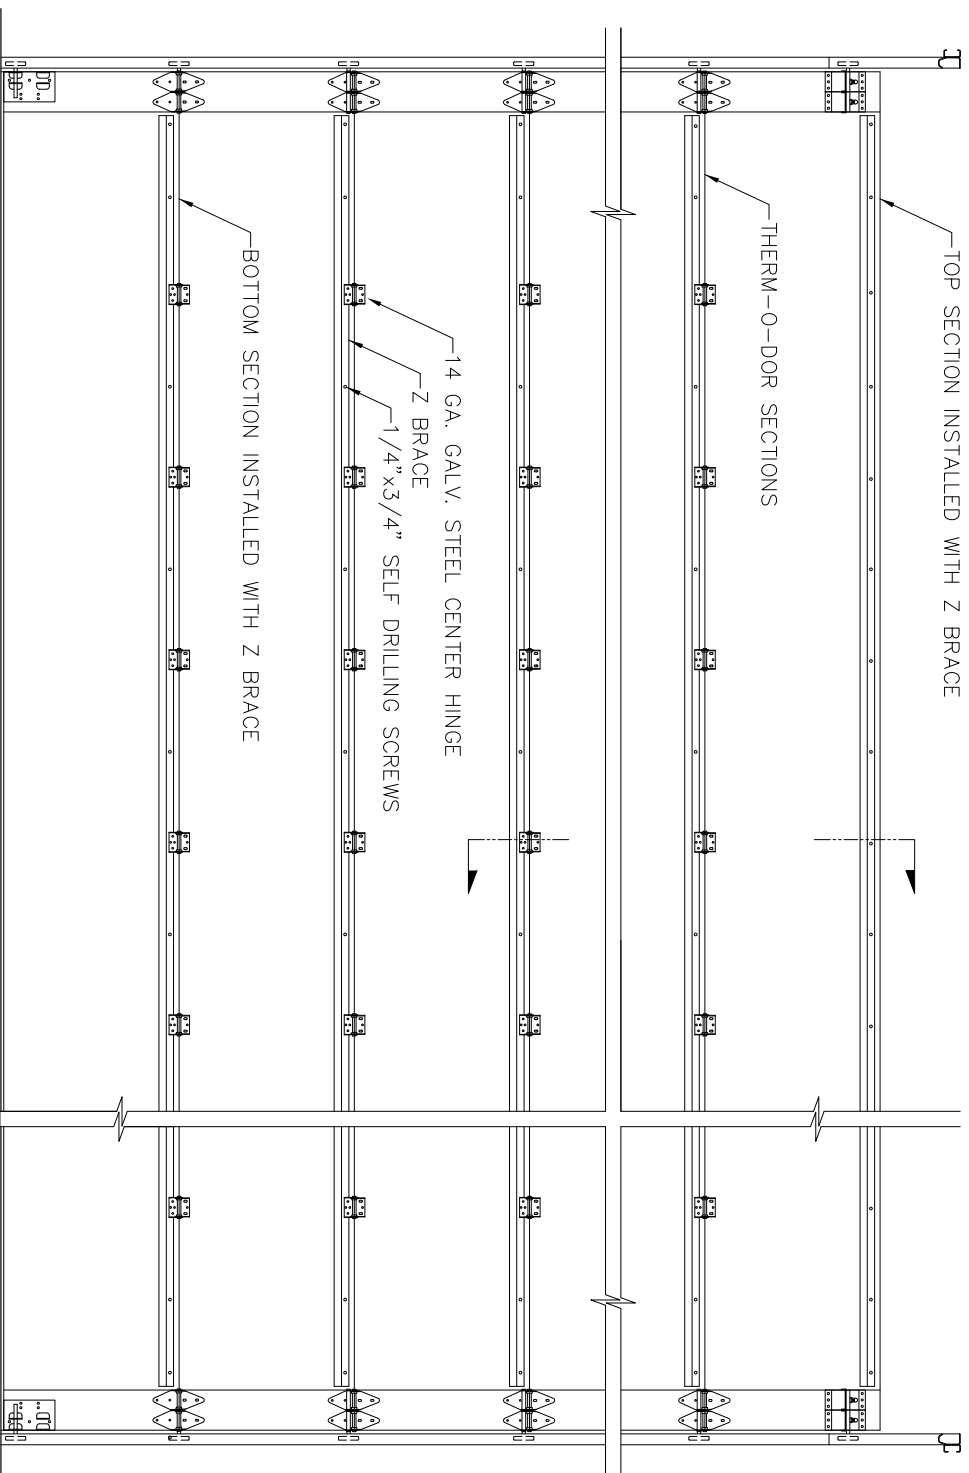

INTERIOR ELEVATION

SCALE: NTS

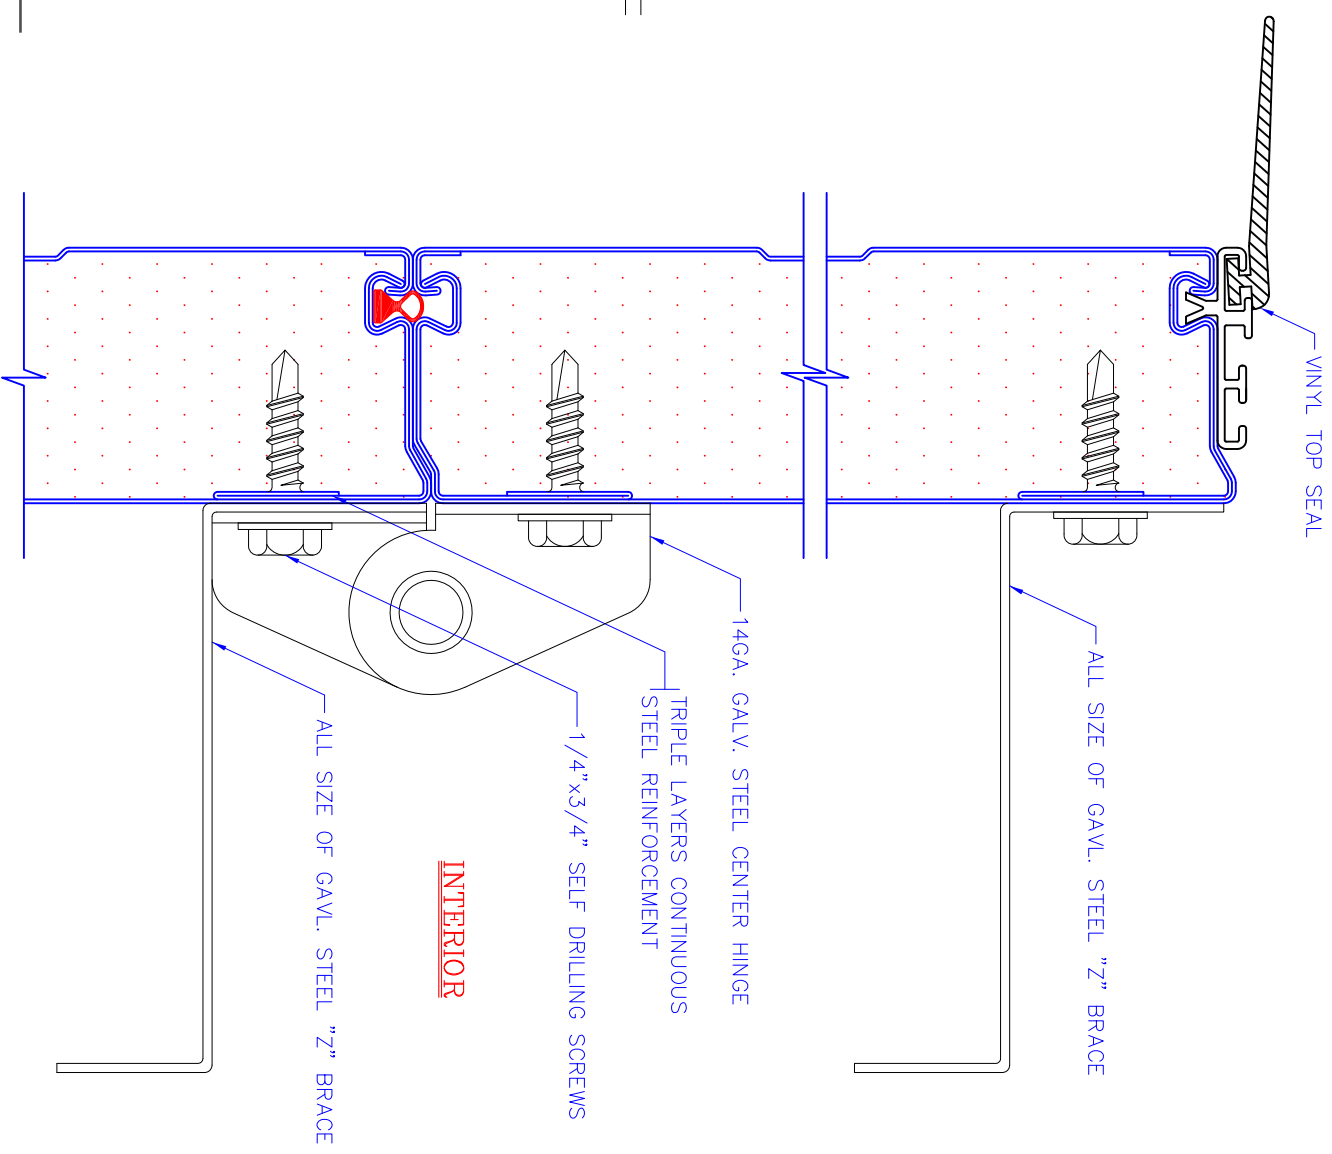

THERM-O-DOR SECTION VIEW

SCALE: NTS